


FRONT ELEVATION
SCALE : 1/4" = 1'

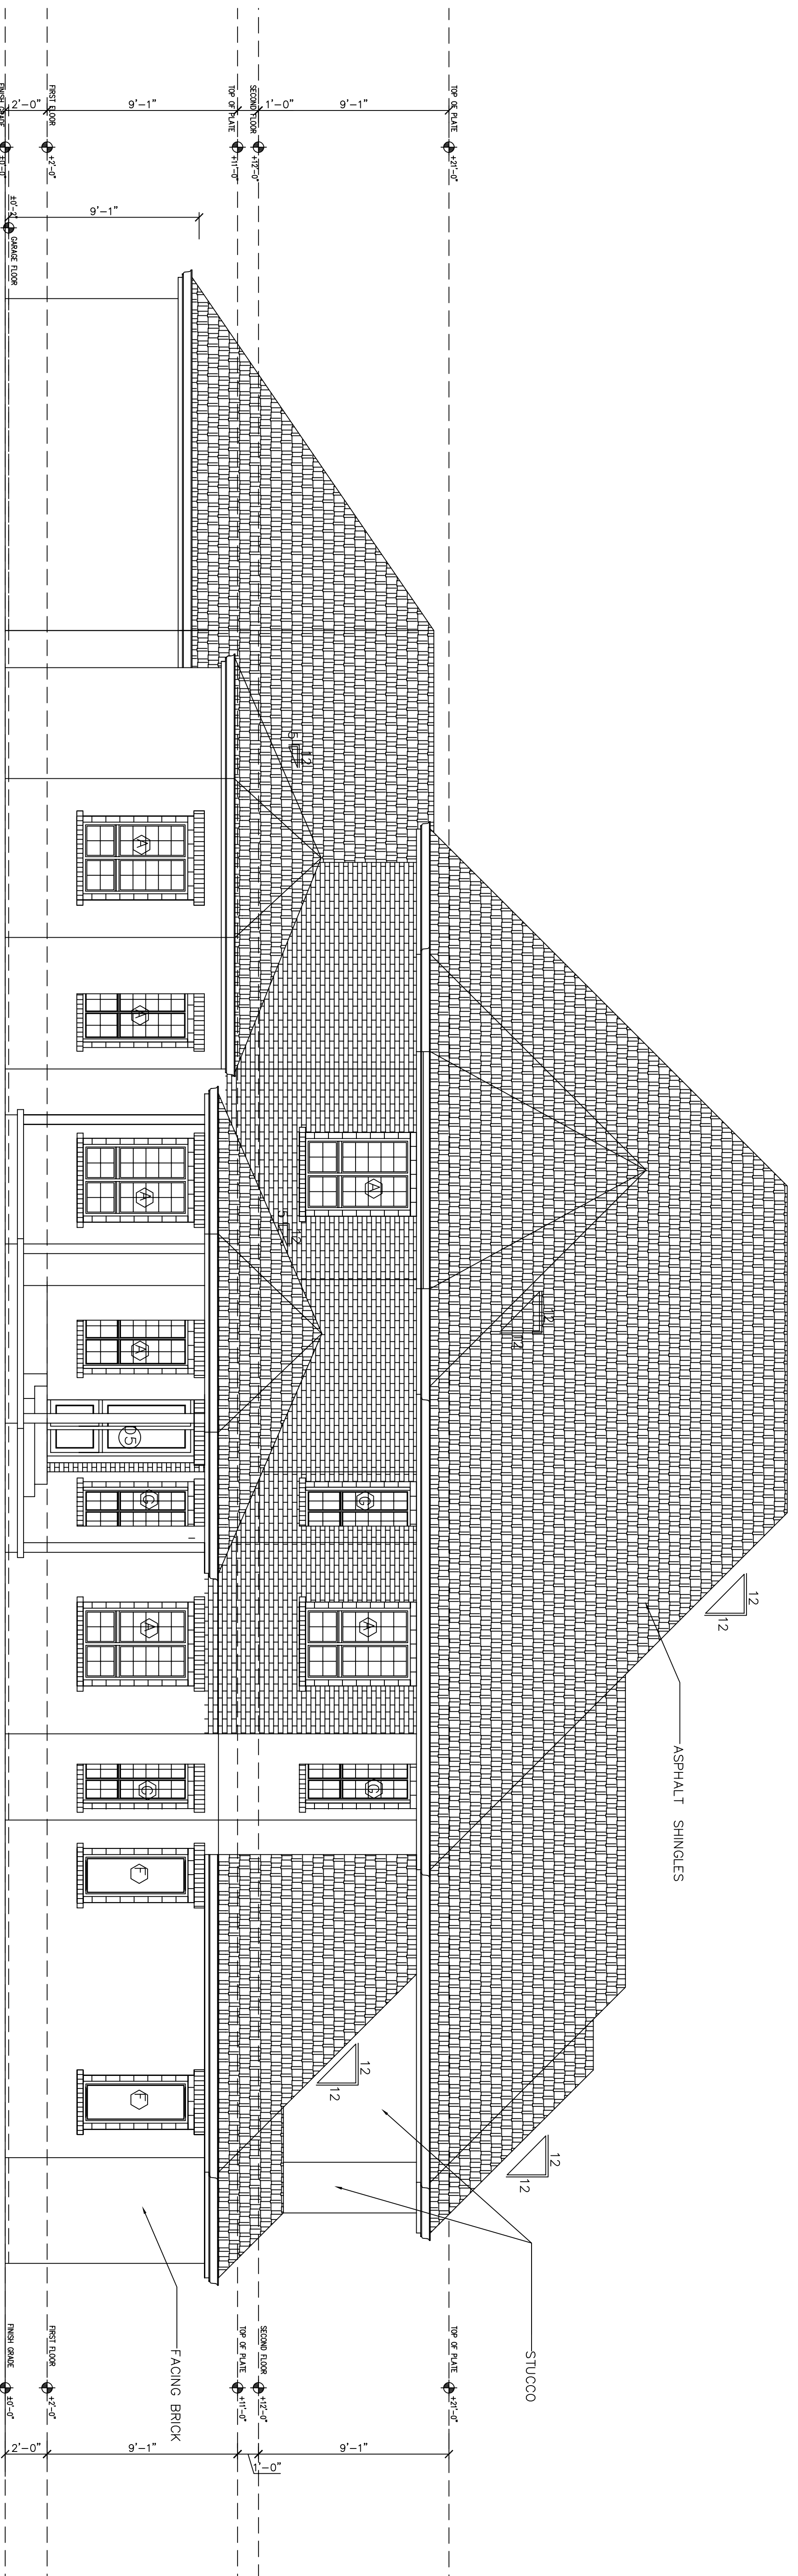

REAR ELEVATION
SCALE : 1/4" = 1'