



FIRST FLOOR				DOOR SCHEDULE					
WINDOW SCHEDULE	UNIT SIZE	TYPE	QUANTITY	NOTES	SIZE	UNIT SIZE	TYPE	QUANTITY	NOTES
A	1	72 X 60 casement	9	7260	D1	160 x 80	solid core	1	decorative
B	1	48 X 36 casement	2	2460	D2	130 x 80	hollow core	2	2680
SECOND FLOOR				D3	160 x 84	Tropenart's Frame @ 6" wide		1	3280
WINDOW SCHEDULE				DOOR SCHEDULE		QUANTITY NOTES			
SIZE	UNIT SIZE	TYPE	QUANTITY	NOTES	SIZE	UNIT SIZE	TYPE	QUANTITY	NOTES
A	1	72 X 60 casement	9	7260	D2	130 x 80	hollow core	3	2680
C	1	36 X 60 casement	2	2460	D4	160 x 80	sliding door	2	6080
					D5	146 x 80	bl fold	1	4680

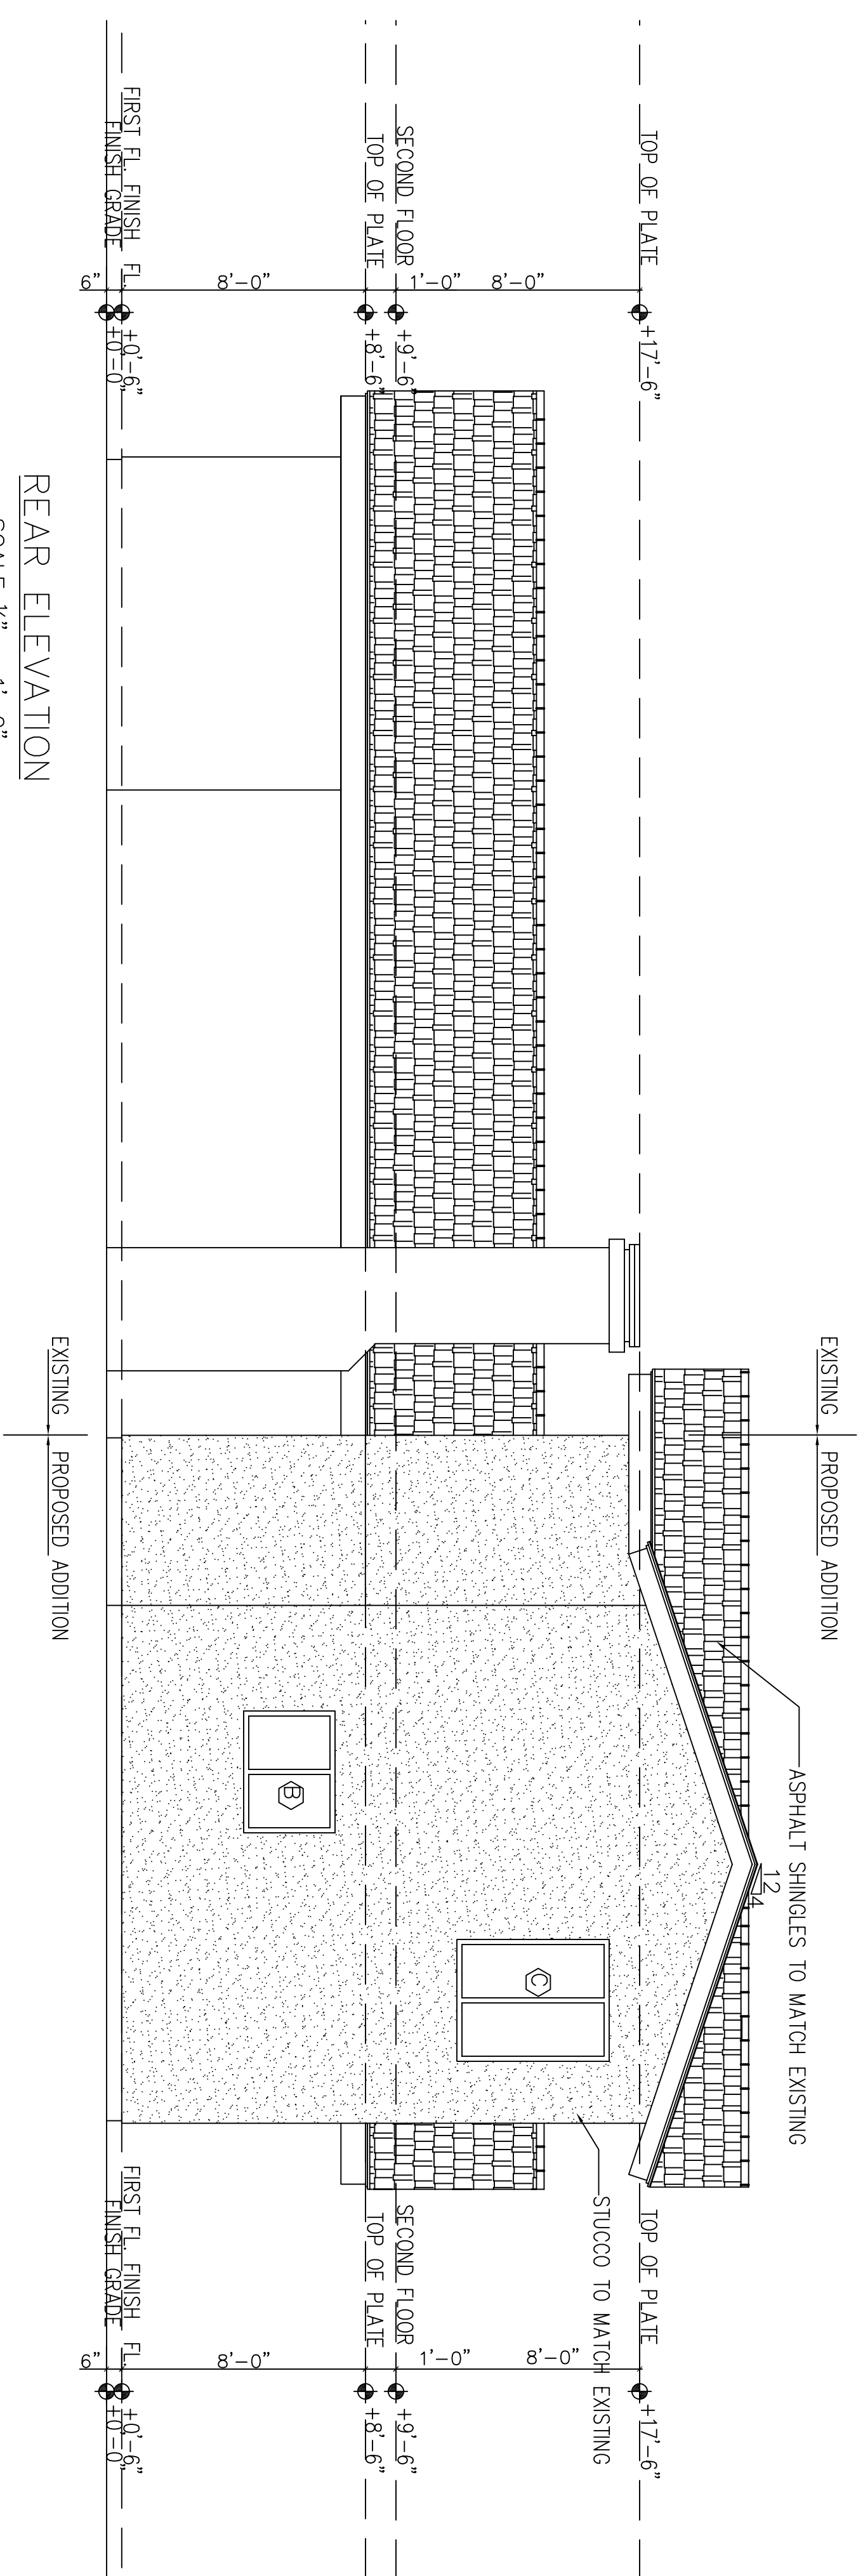

REAR ELEVATION
SCALE 1/4" = 1'-0"

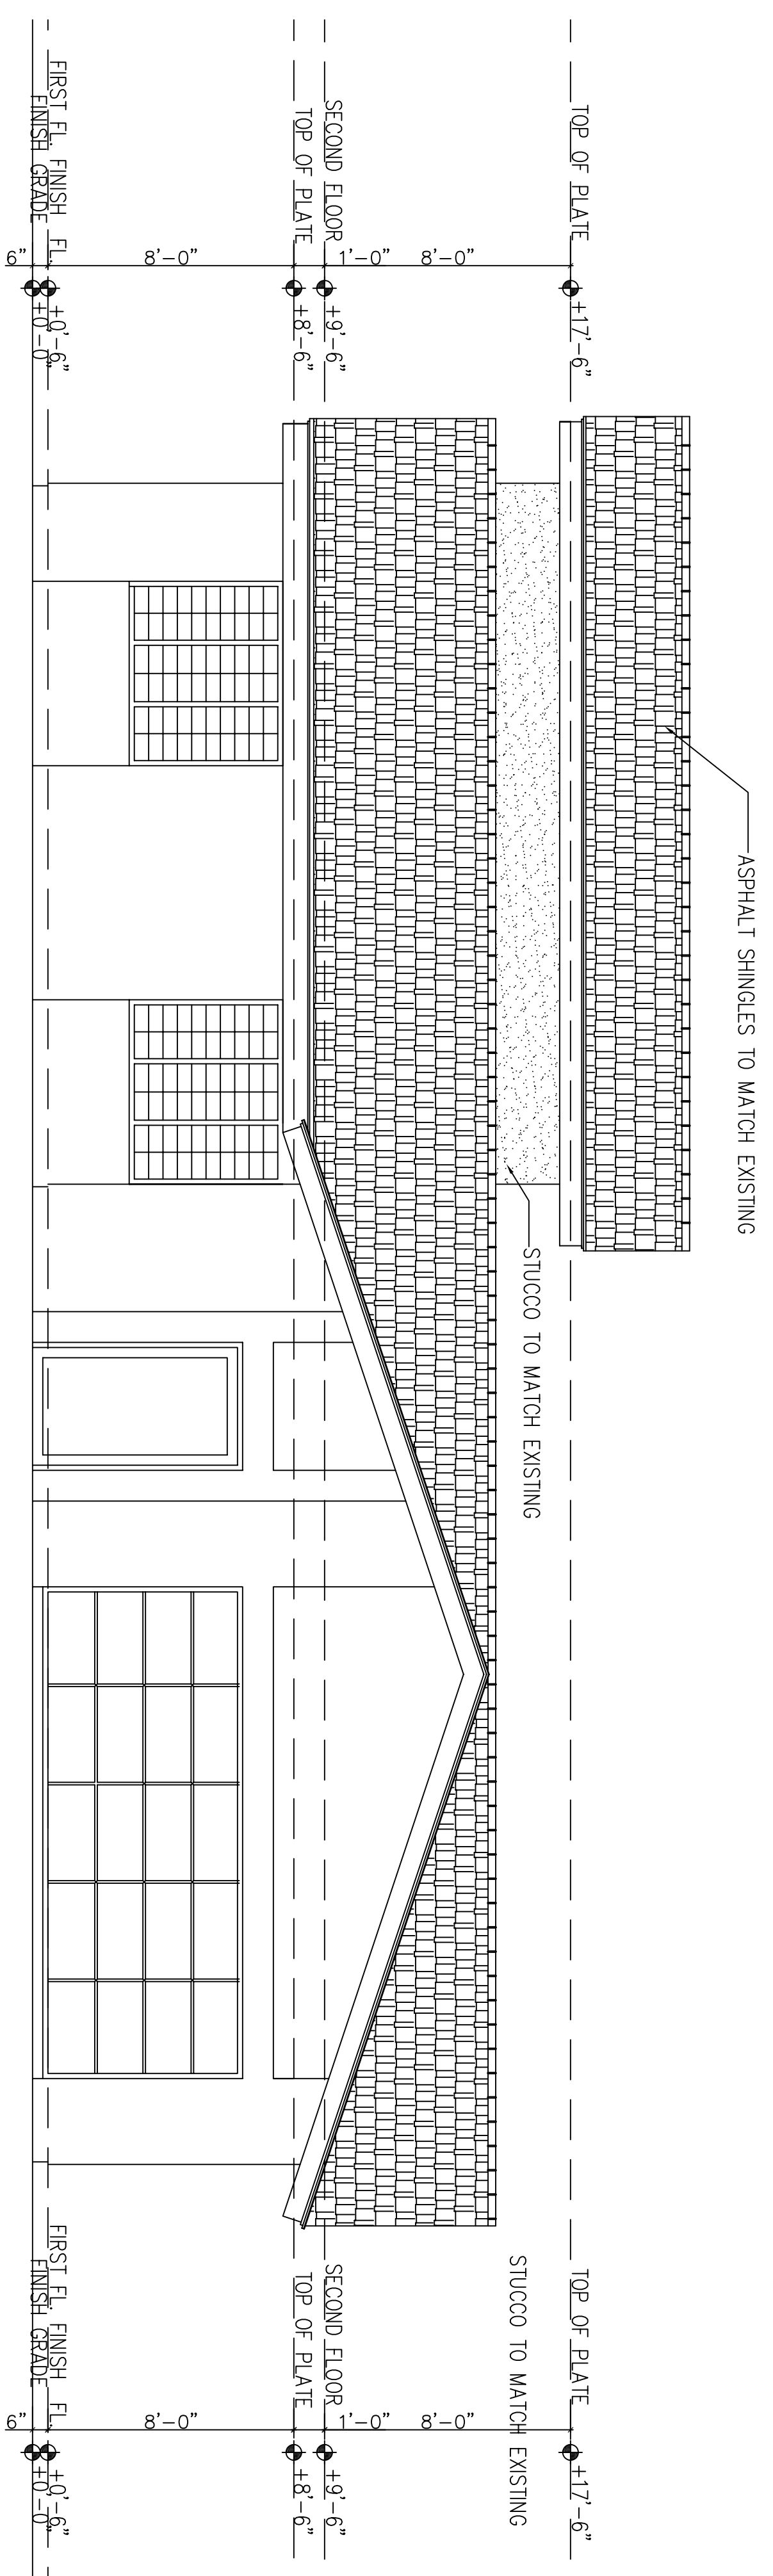

FRONT ELEVATION
SCALE 1/4" = 1'-0"