


FIRST FLOOR PLAN  
SCALE: 1/4" = 1'-0"


DOOR SCHEDULE			
MARK	UNIT SIZE	TYPE	QUANTITY
D1	1 36X80	SOLID WOOD	5
D2	1 100X80	DOOR/WINDOW	2
D3	1 48X80	SOLID WOOD (DOUBLE)	1
D4	1 36X80	SOLID WOOD	3
D5	1 30X80	SOLID WOOD	4
D6	1 32X80	SOLID WOOD	1
D7	1 24X80	SOLID WOOD	2
D8	1 32X80	SLIDING DOOR	1
D9	1 48X80	BIFOLD DOUBLE	2
D10	1 36X80	BIFOLD SINGLE	3
D11	1 20X80	BIFOLD SINGLE	1
D12	1 30X80	SLIDING DOOR	1
D13	1 30X80	POCKET DOOR	1

WINDOW SCHEDULE			
MARK	UNIT SIZE	TYPE	QUANTITY
A	1 36X60	DOUBLE HUNG	4
B	1 36X48	CASEMENT	7
C	1 36X34	DOUBLE HUNG	1
D	1 29X36	CASEMENT	6

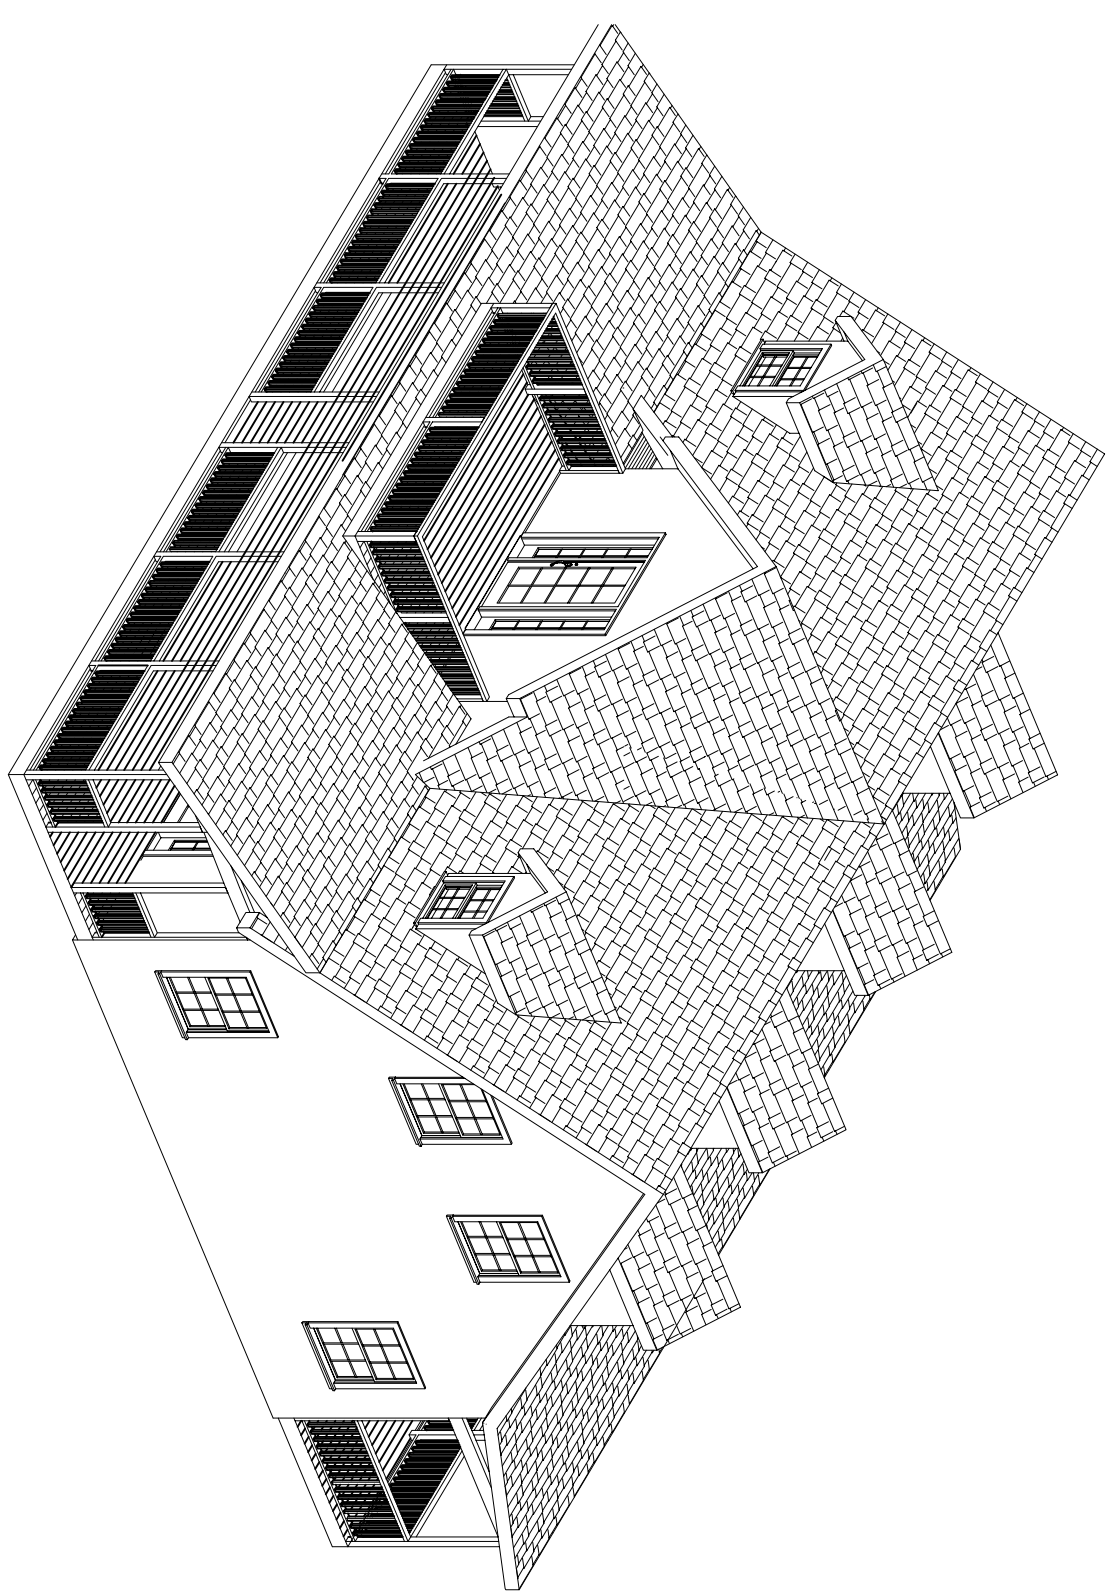


ISOMETRIC VIEW (REAR SIDE)  
SCALE: 1/8" = 1'-0"

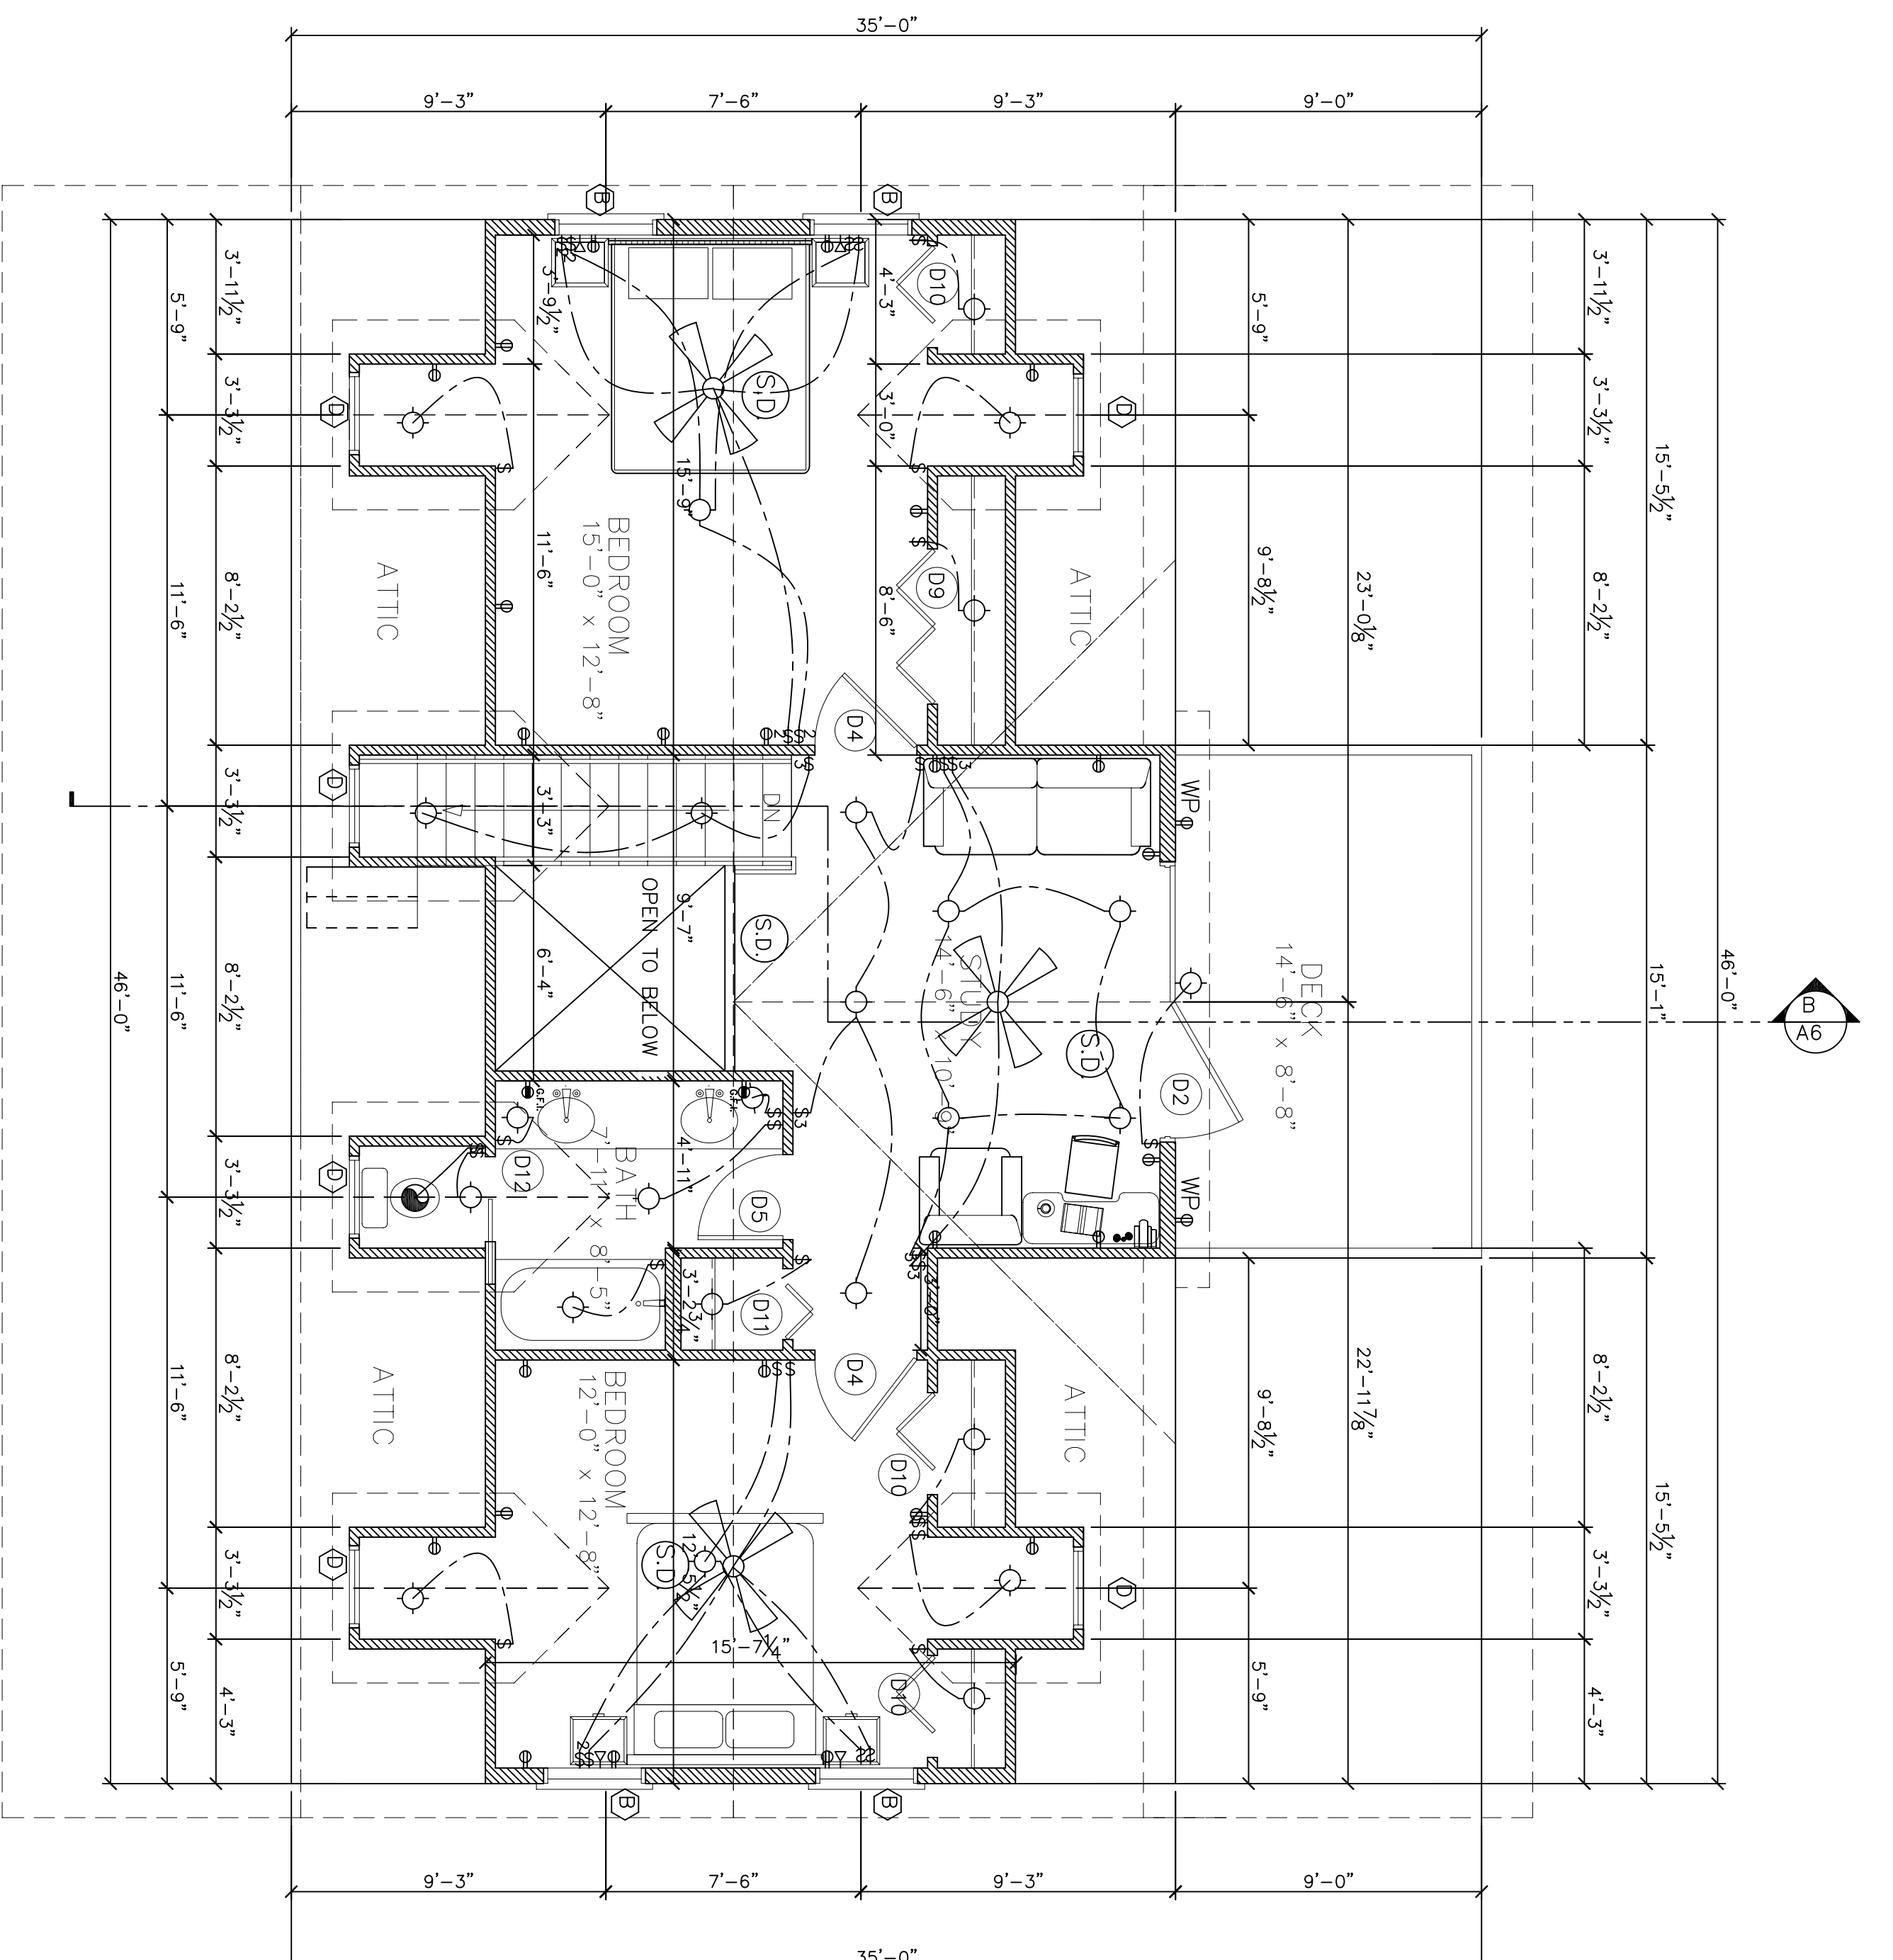

SECOND FLOOR PLAN  
SCALE: 1/4" = 1'-0"

1st FLR. HABITABLE AREA 1198 SQ.FT.  
FRONT VERANDA 322 SQ.FT.  
BACK VERANDA 414 SQ.FT.  
TOTAL AREA OF FIRST FLOOR 1932 SQ.FT.  
TOTAL AREA OF SECOND FLOOR 693 SQ.FT.  
GRAND TOTAL 2825 SQ.FT.

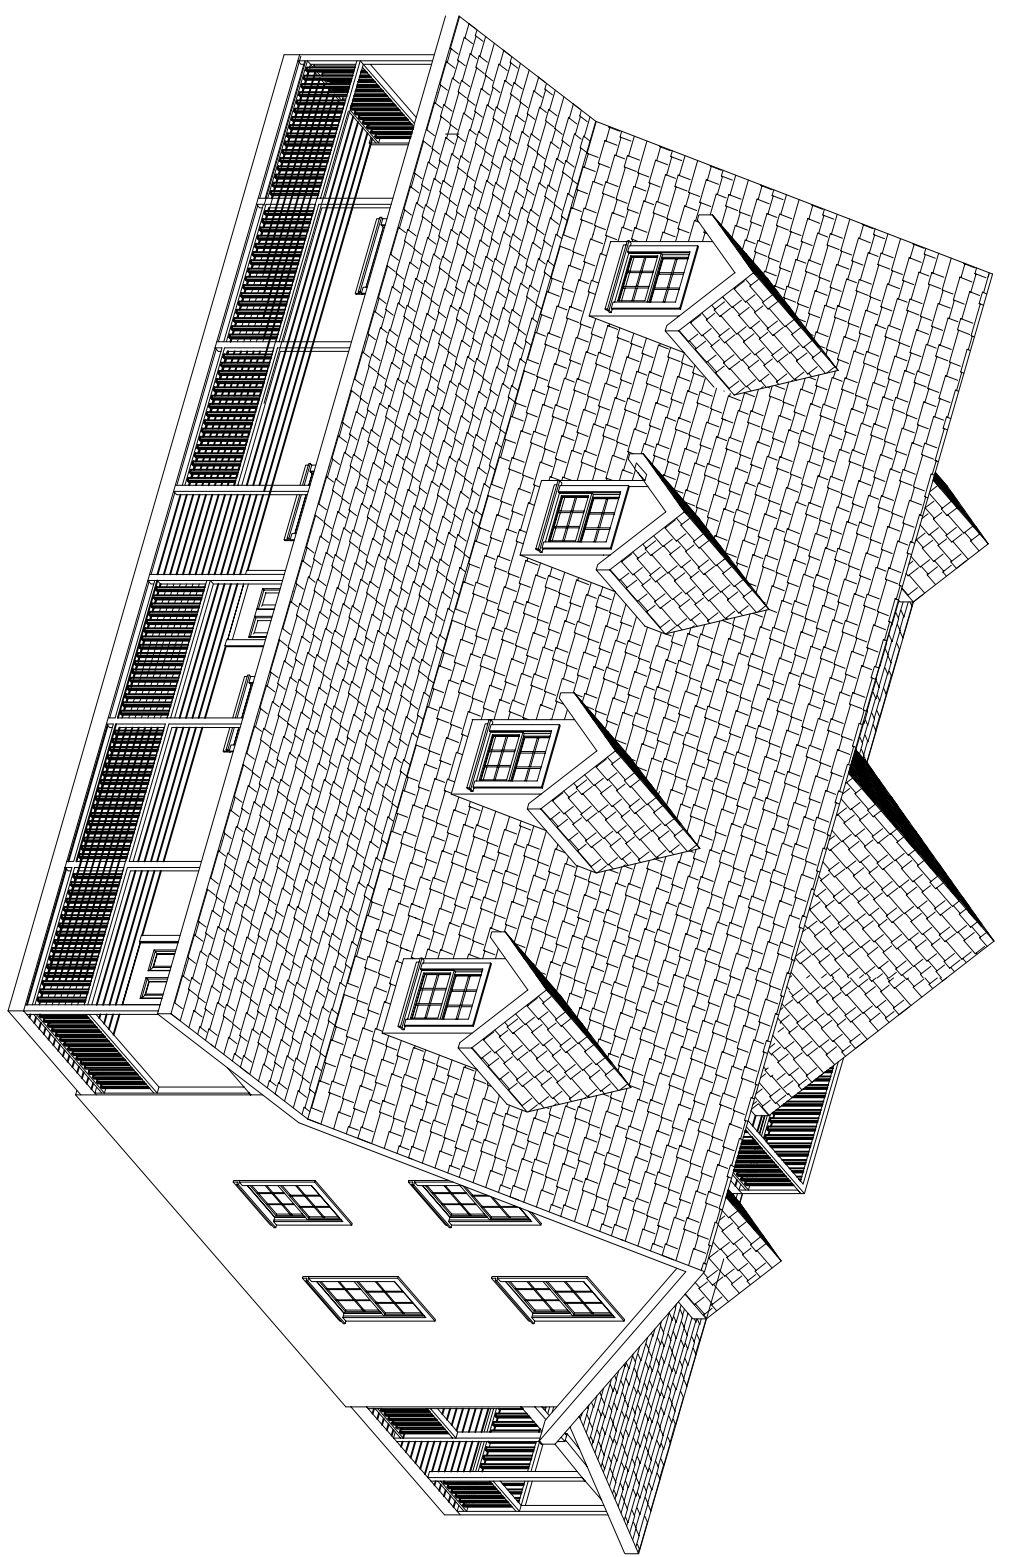

ISOMETRIC VIEW (FRONT SIDE)  
SCALE: 1/8" = 1'-0"