


LEFT SIDE ELEVATION
SCALE : 1/4" = 1'

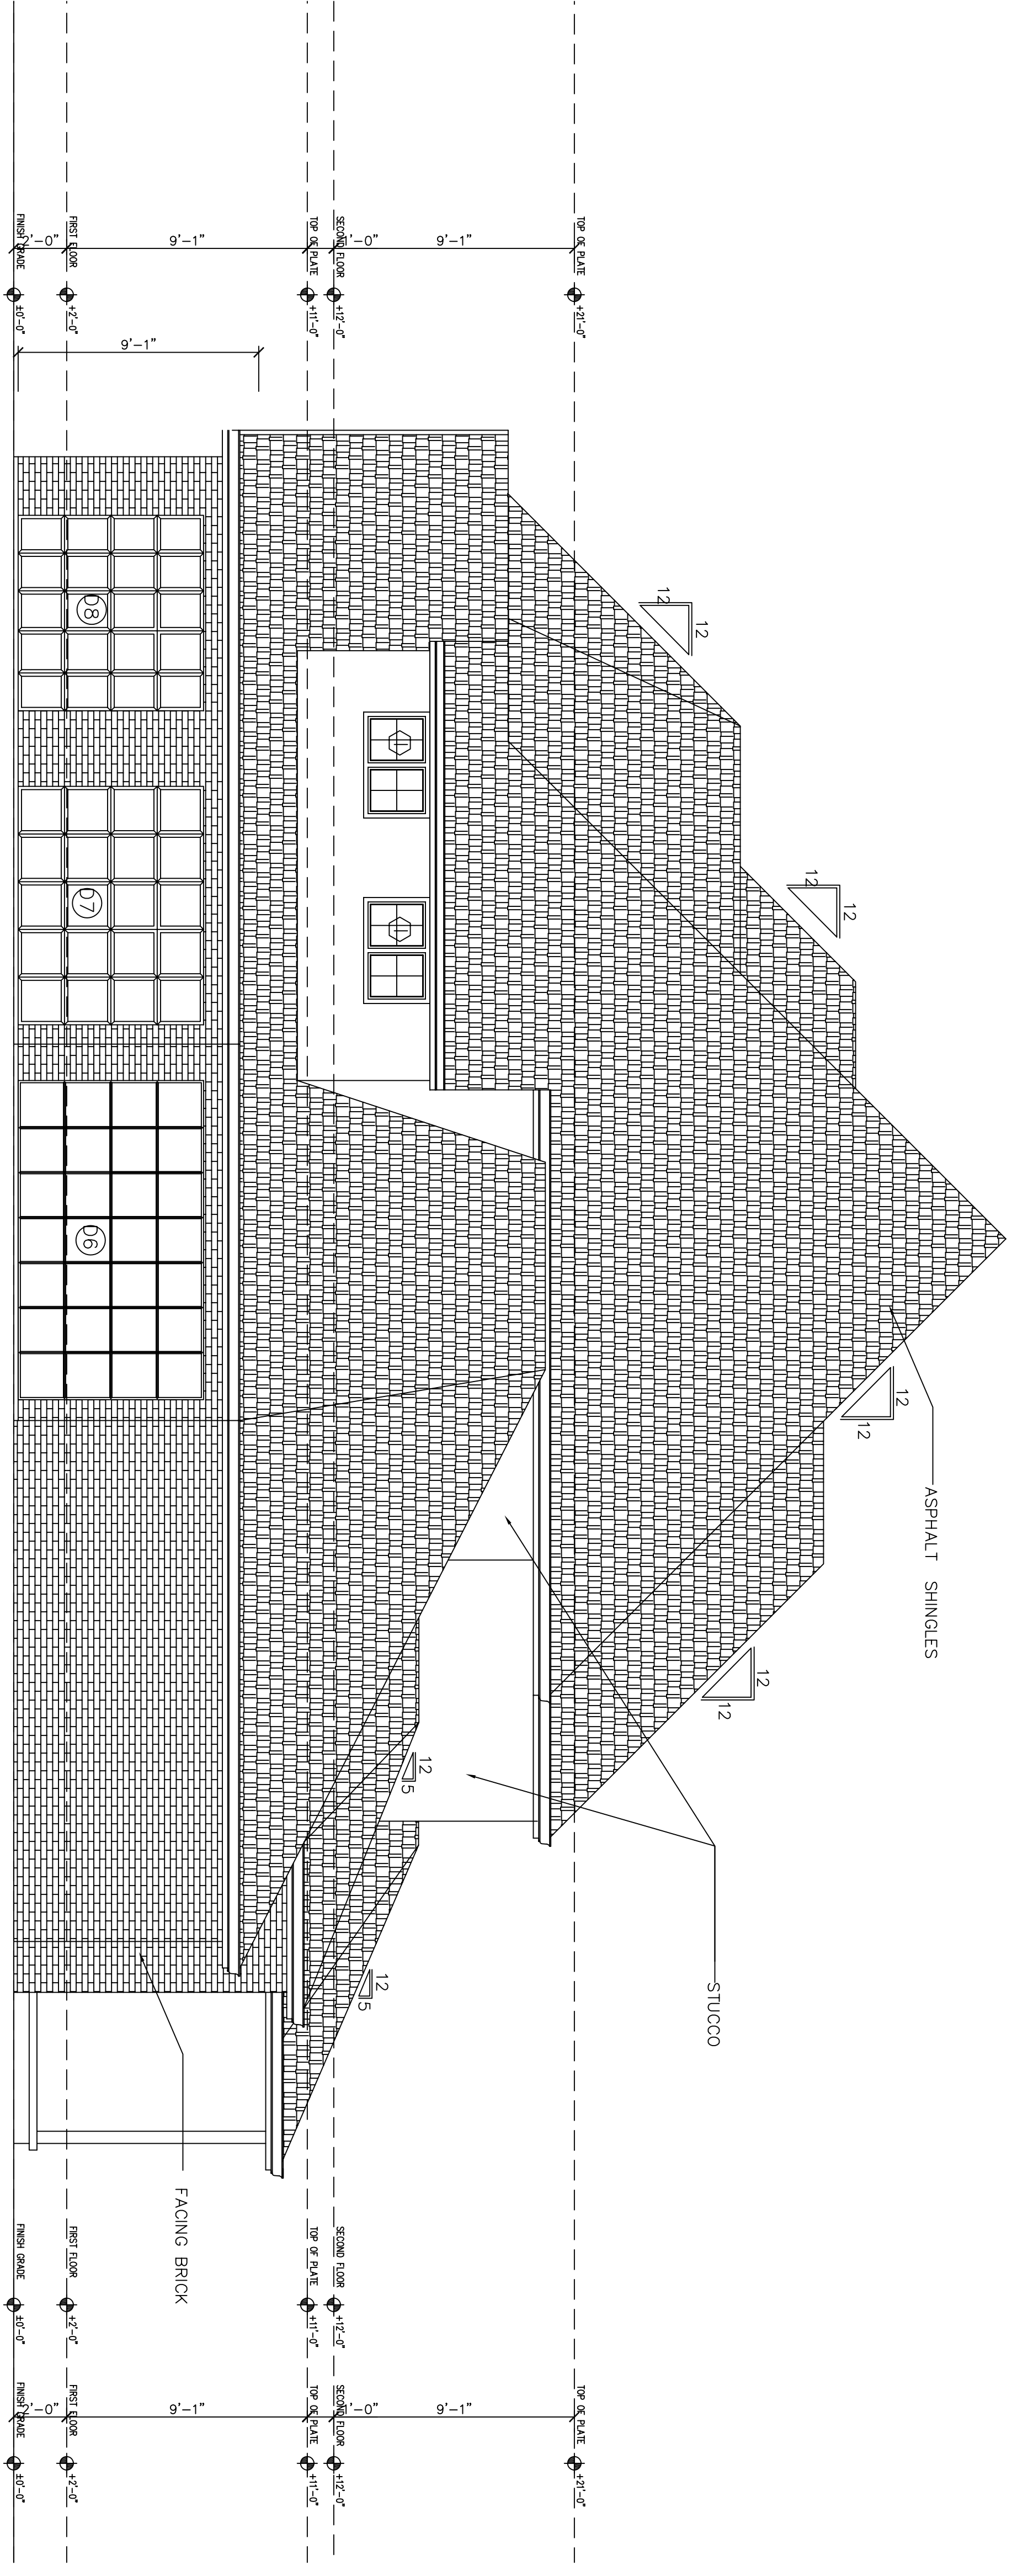

RIGHT SIDE ELEVATION
SCALE : 1/4" = 1'