



3 SECTION
A-6 scale 1/4" = 1'

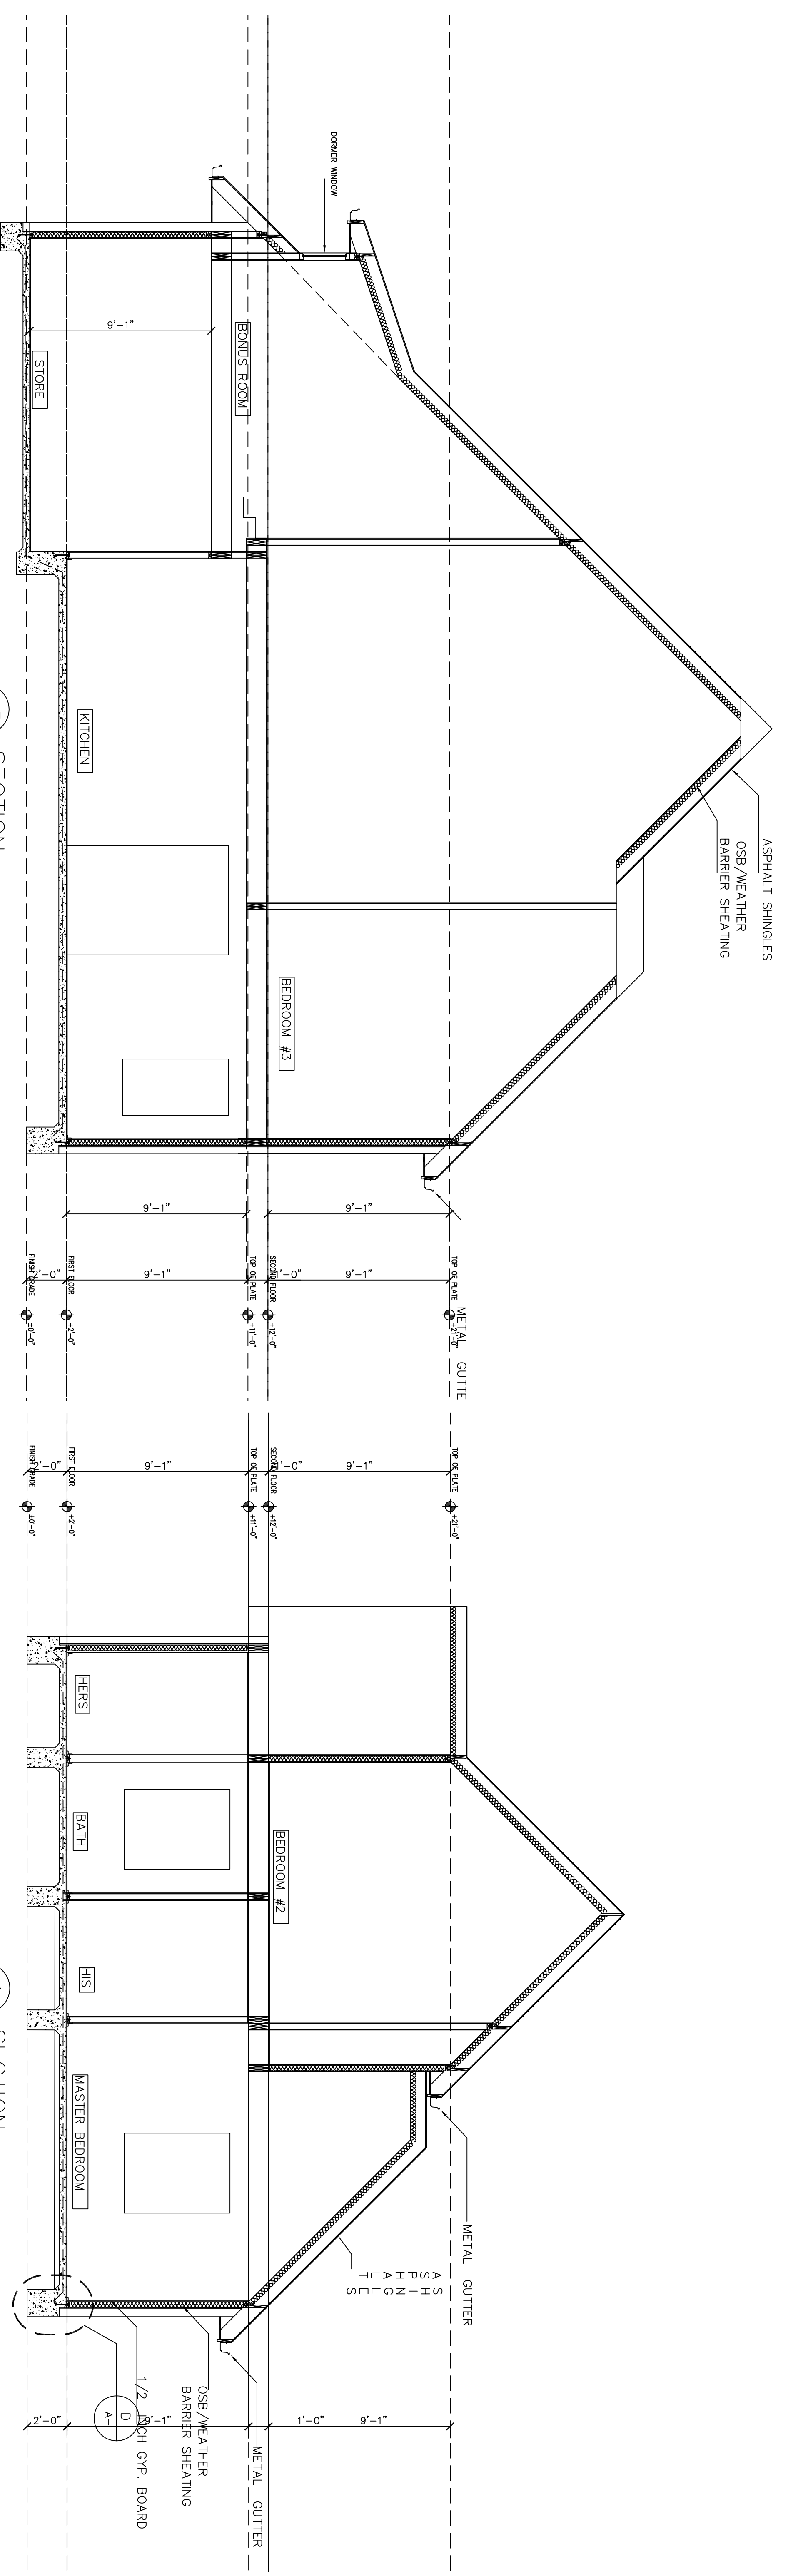

1 SECTION
A-6 scale 1/4" = 1'

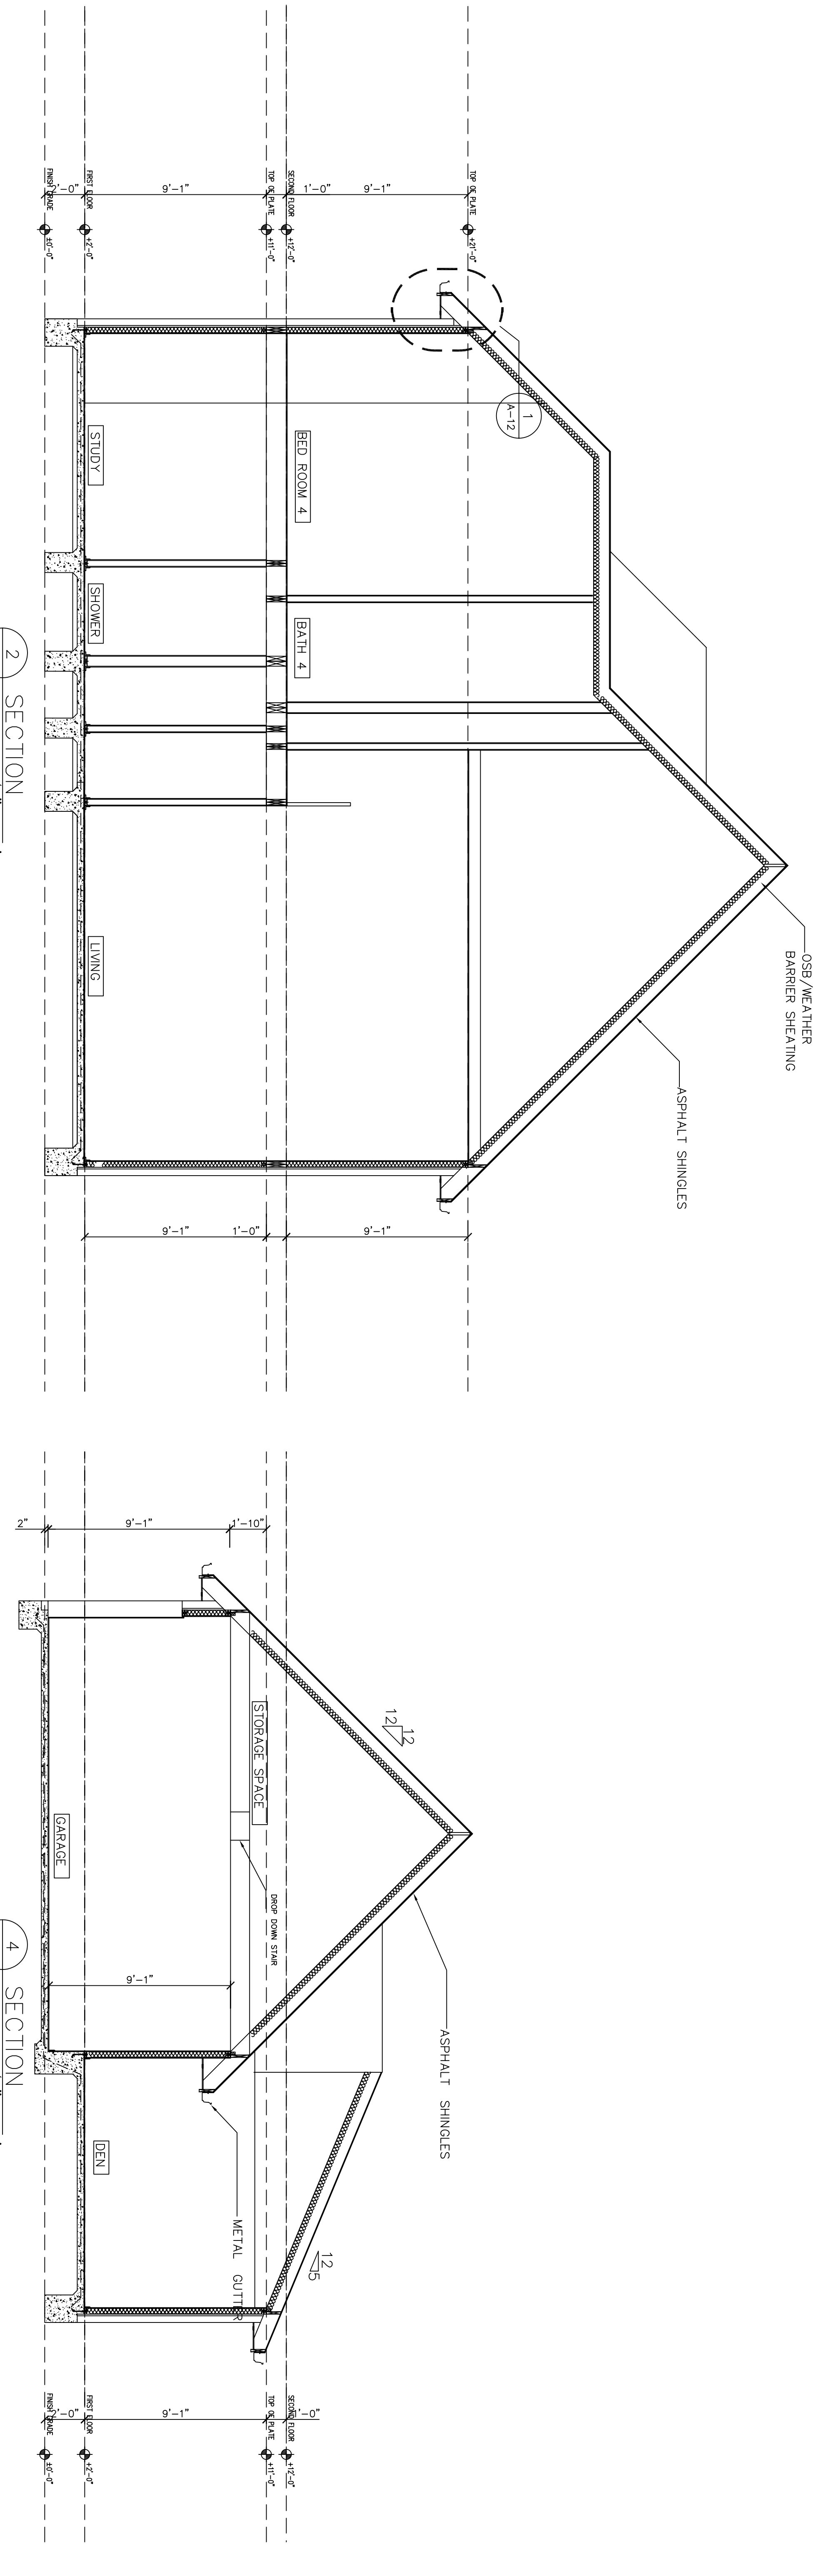

2 SECTION
A-6 scale 1/4" = 1'

4 SECTION
A-6 scale 1/4" = 1'