


1 SECTION
A-5 SCALE 1/2" = 1'-0"

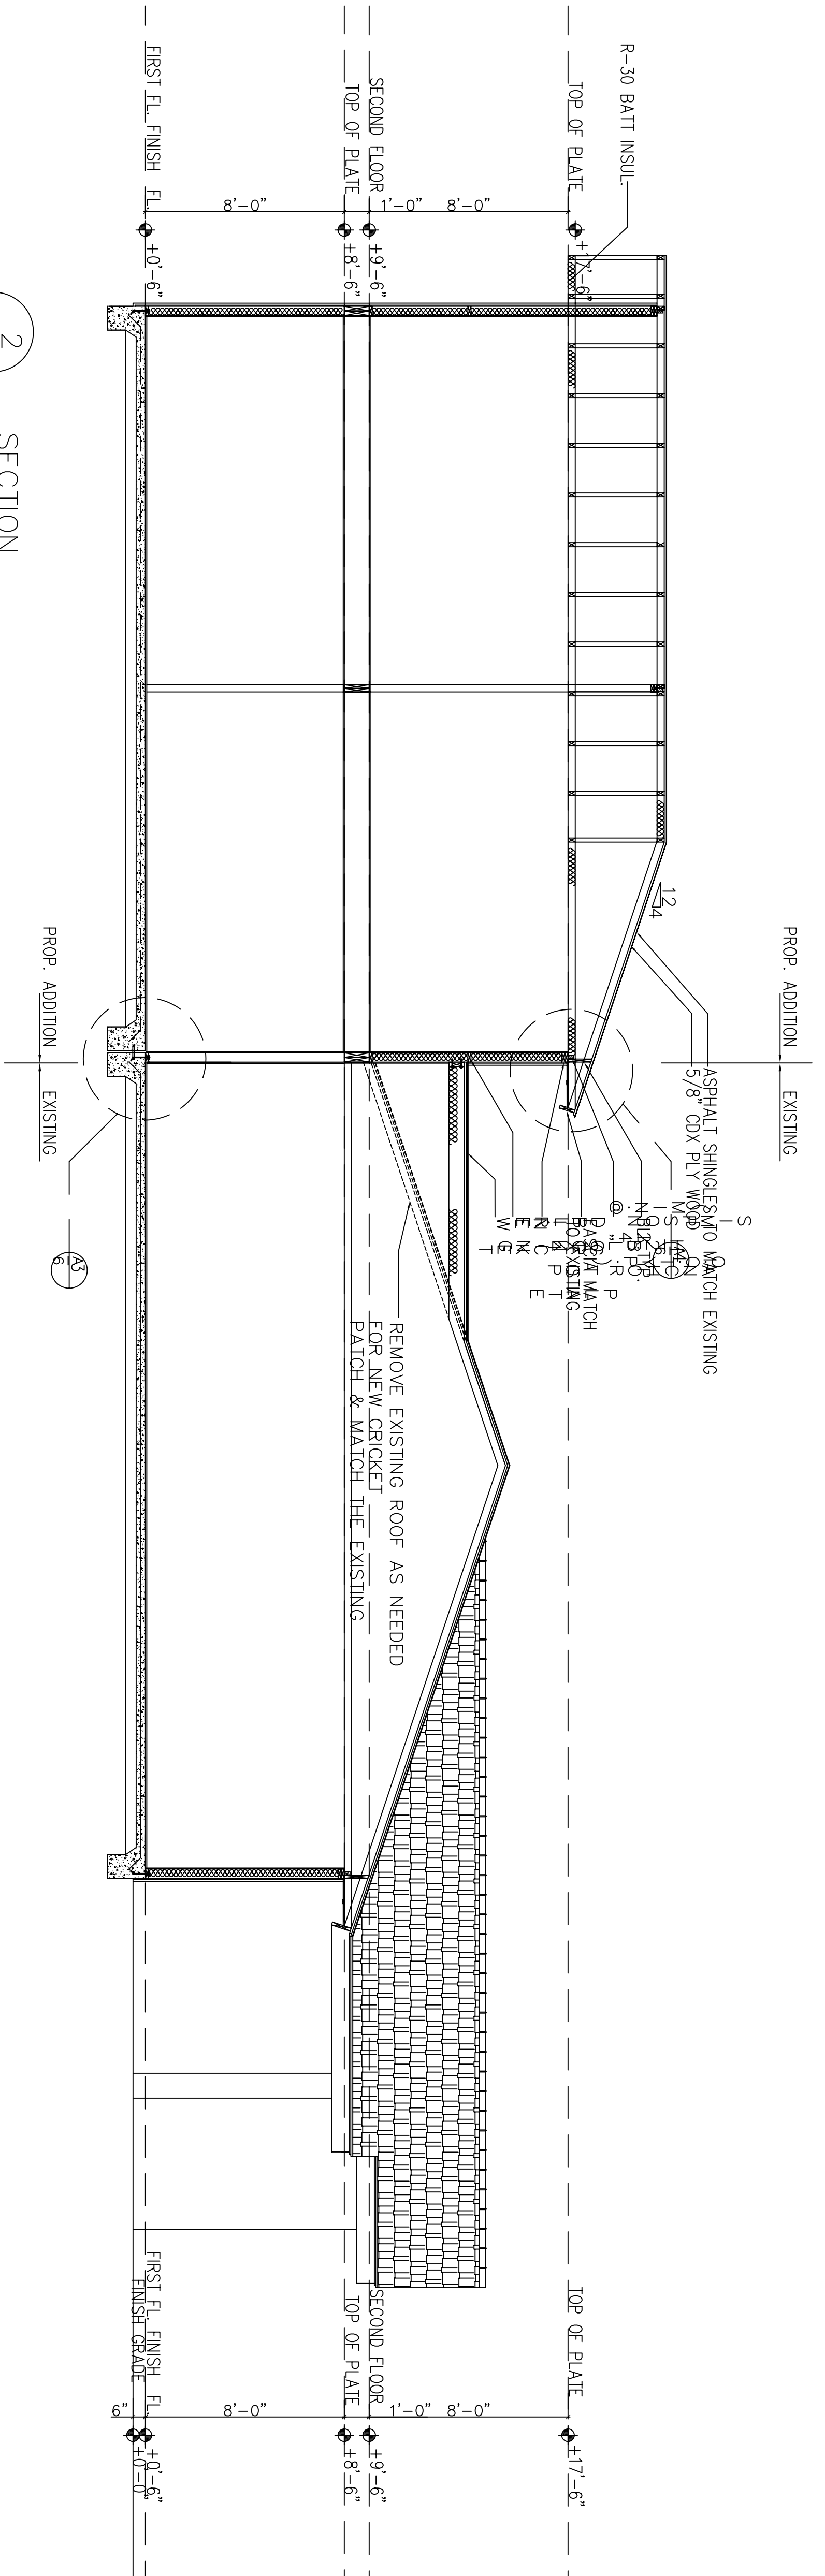

2 SECTION
A-5 SCALE 1/2" = 1'-0"